




1. This drawing remains copyright of Challinor Hall Ltd and may not be reproduced or copied without consent in writing.
2. Do not scale drawing use figured dimensions only.
3. Any discrepancies between site and drawings to be reported to Challinor Hall Ltd
4. Read in conjunction with all relevant structural and mechanical & electrical engineers drawings.
5. Dimensions critical to proposed building works must be checked on site before building works commences.

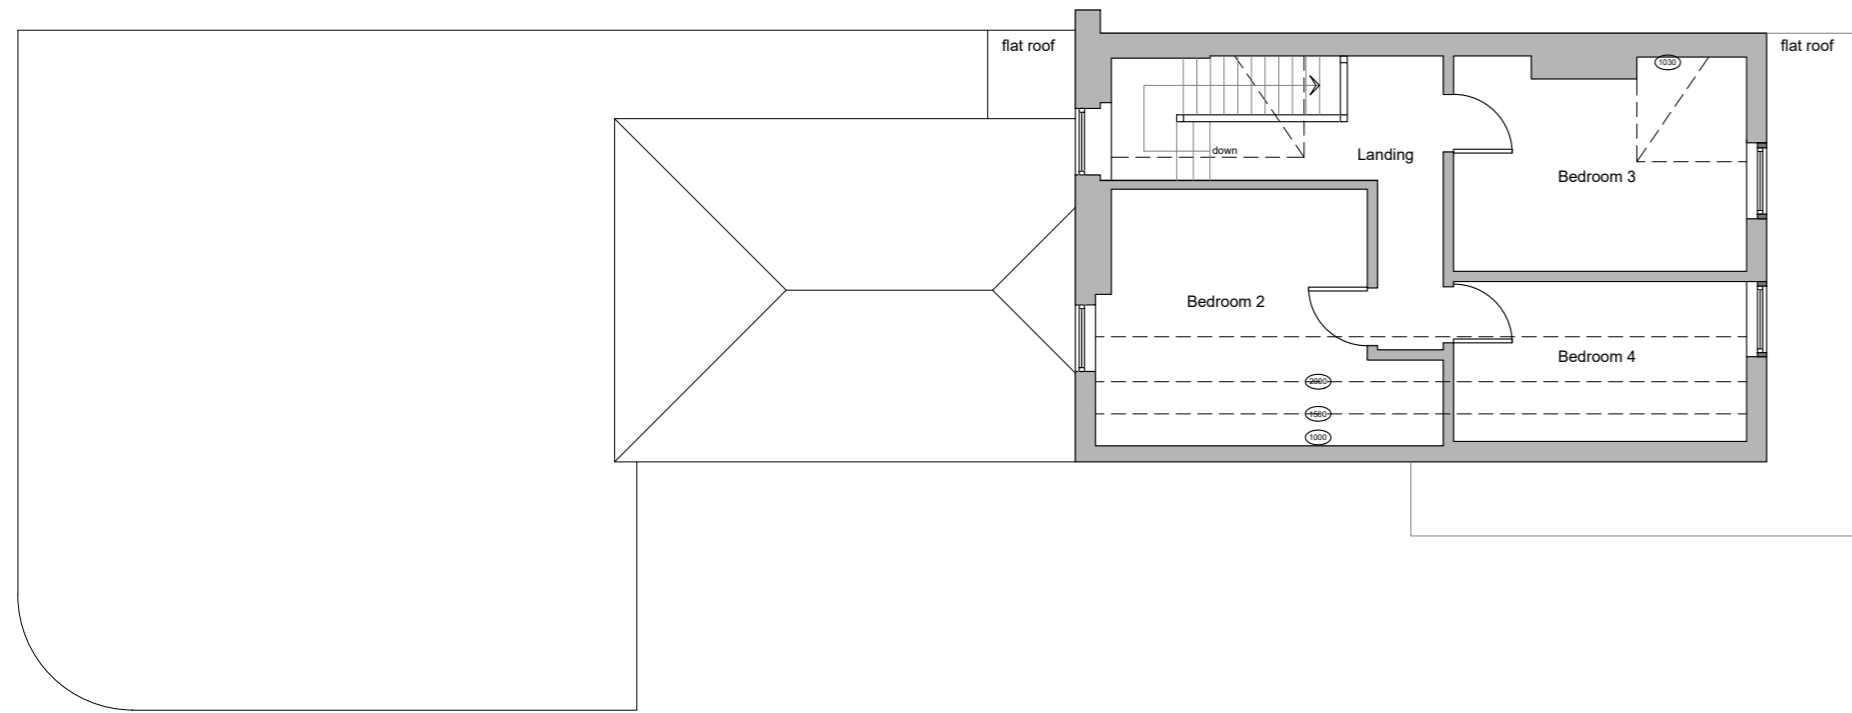


EXISTING SECOND FLOOR PLAN

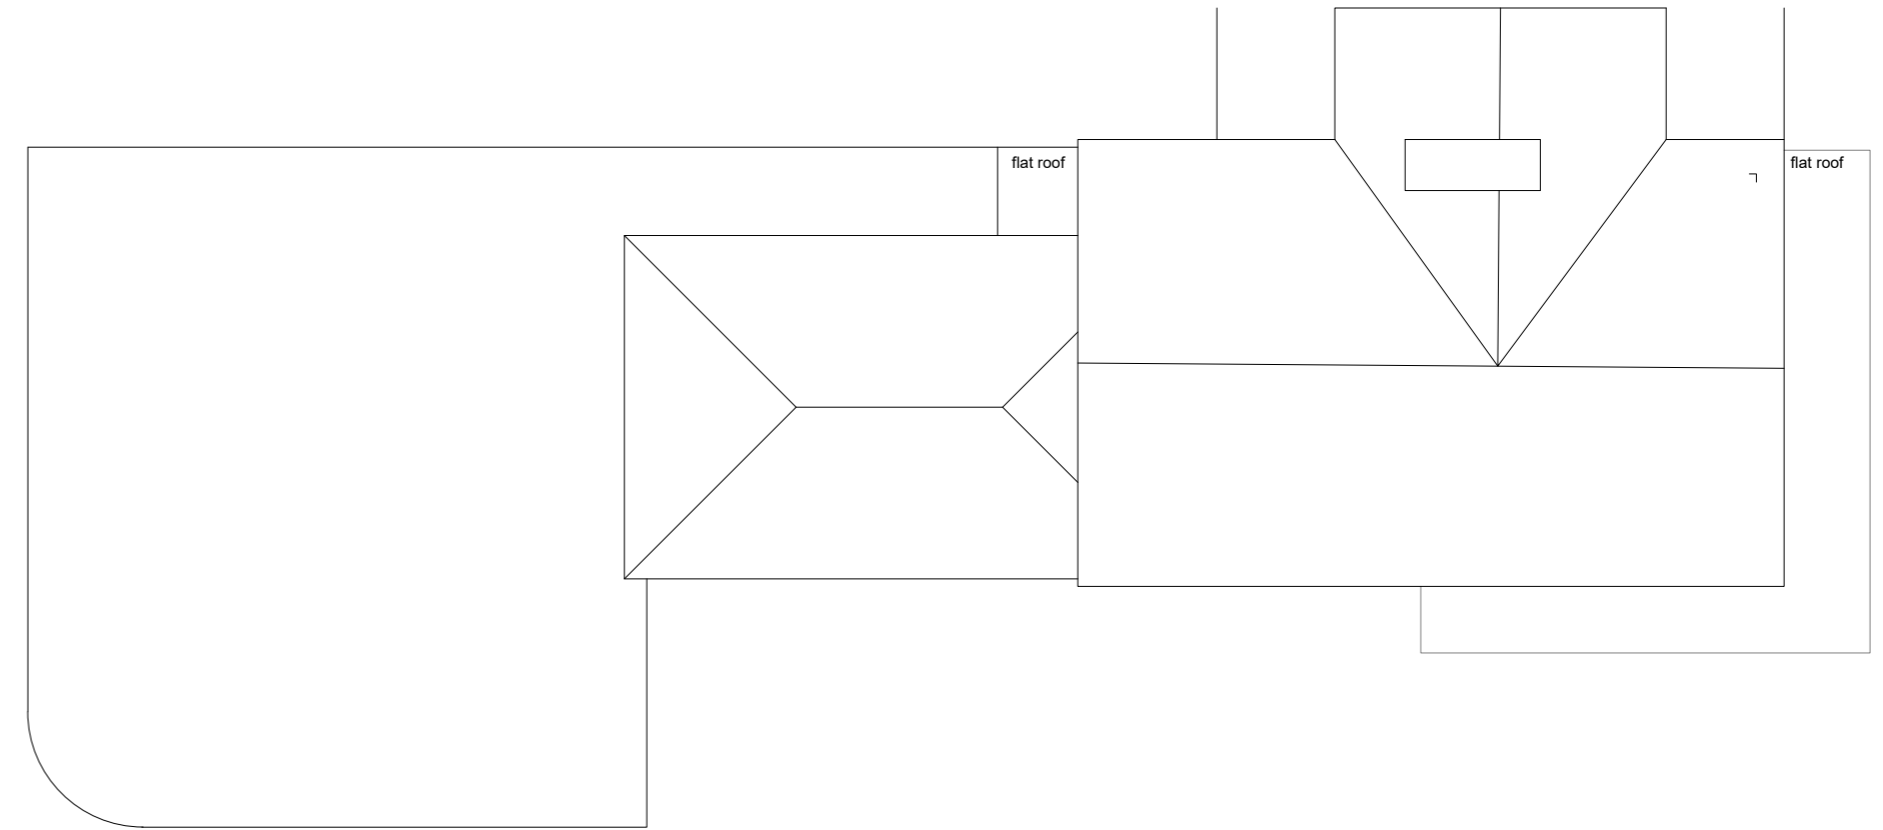


EXISTING ROOF PLAN

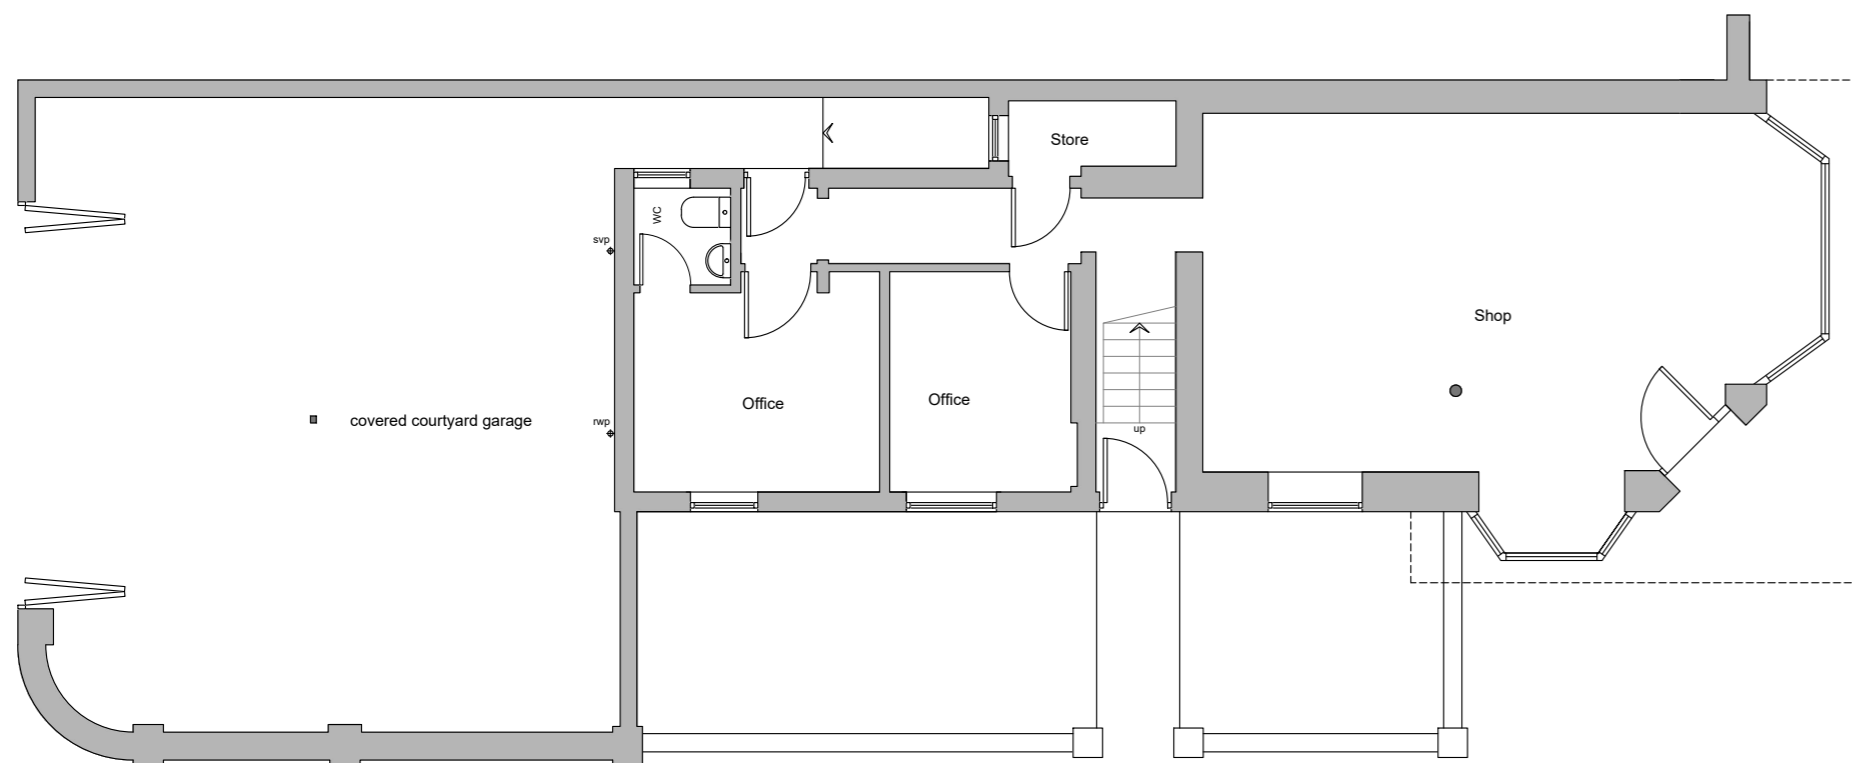

EXISTING GROUND FLOOR PLAN

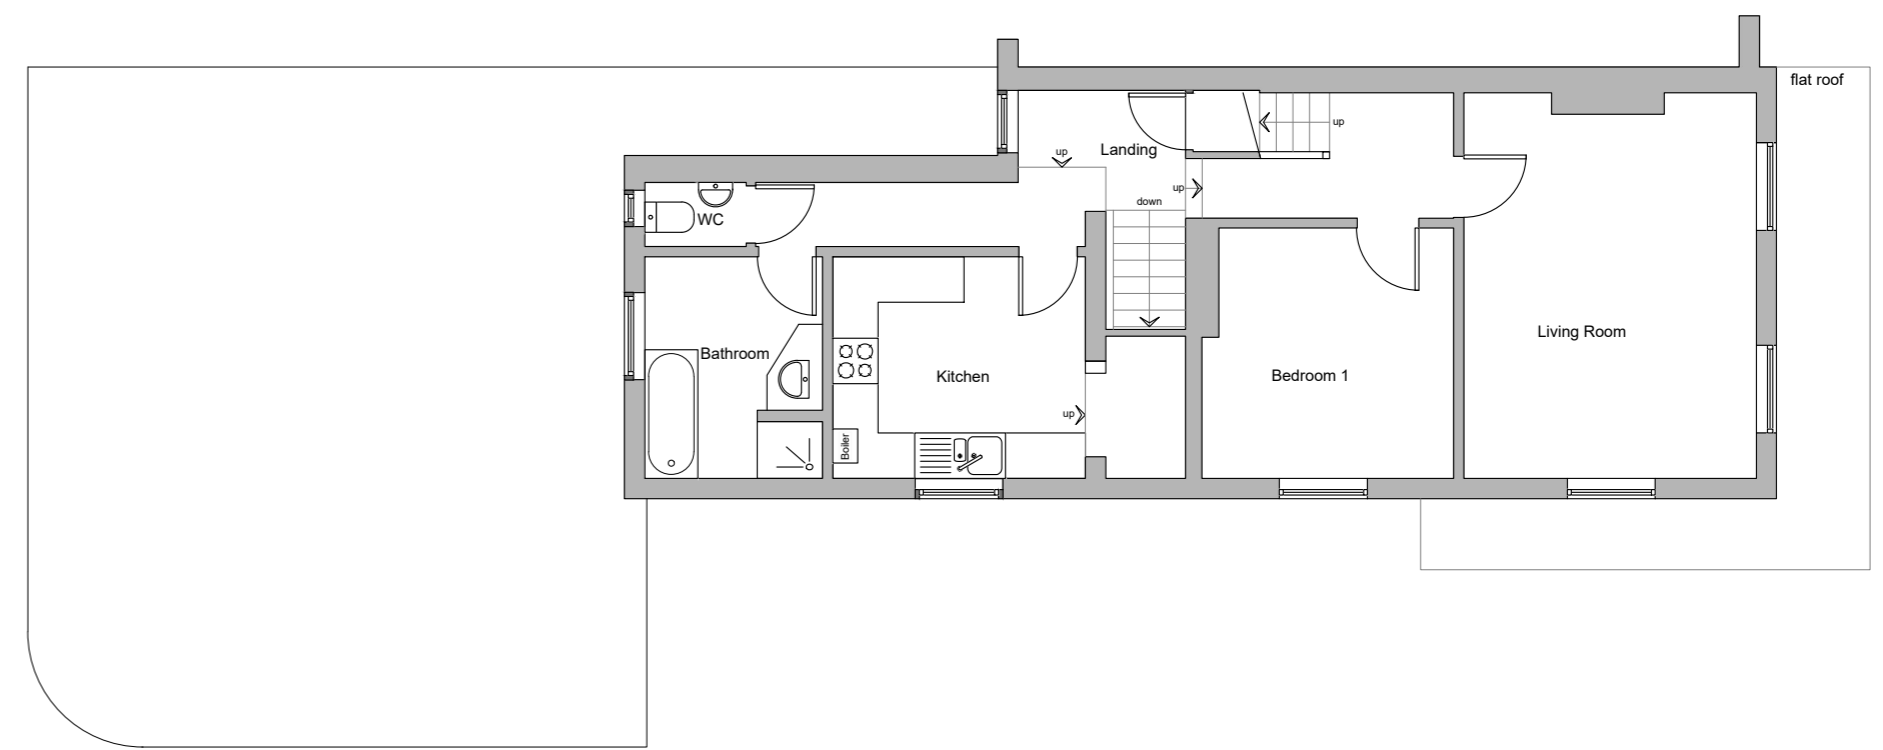

EXISTING FIRST FLOOR PLAN

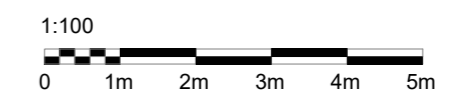

rev.	date	amendment
Client Mr S. Scott		
Project Address 291 Seaside, Eastbourne, BN22 7NU		
Project Proposed conversion of building with single storey rear extension to provide a 9 bed HMO		
Drawing Title Existing floor plans		
Stage PLANNING SUBMISSION		
Issue Date 06.07.2023	Project No. 23180	
Scale 1:100 on A2 paper	Drawing No. 01	Rev.

