



SEABEACH LANE

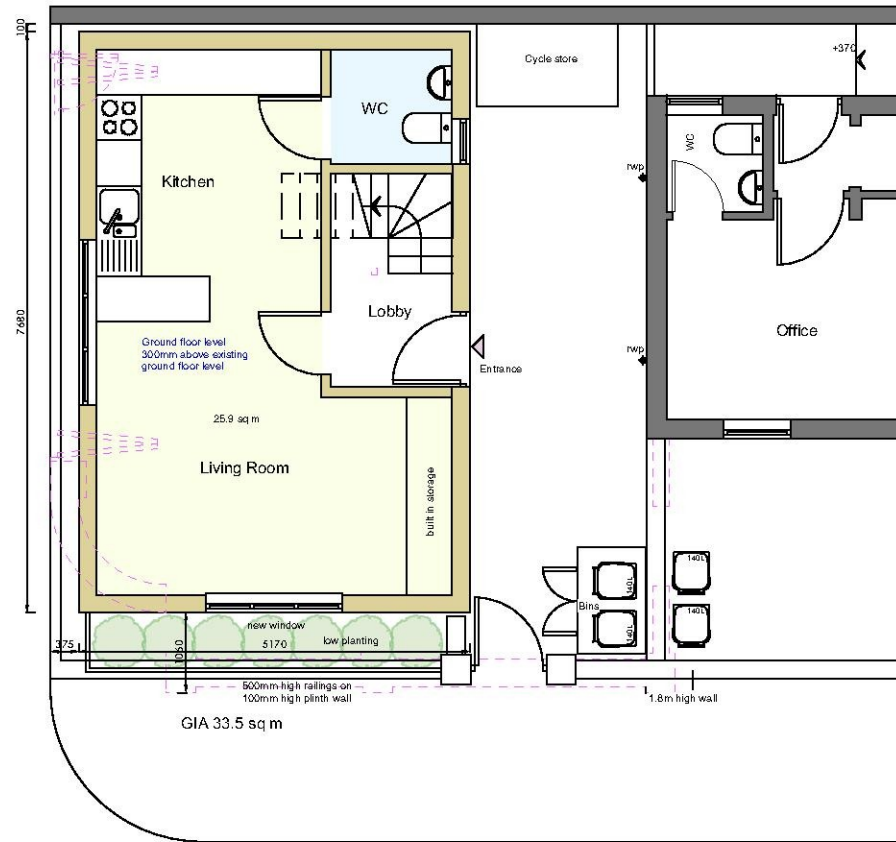


Ground Floor

HYDNEY STREET

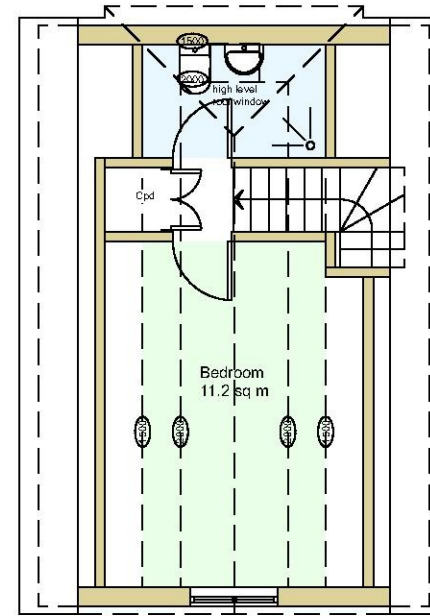

First Floor

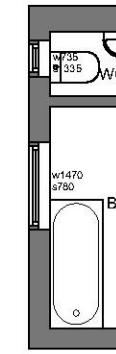

Roof Plan



A 30/08/2020 Position and front boundary
Revisions

JAMES PEARCE ASSOCIATES
ARCHITECTURAL CONSULTANTS AND SURVEYORS

SACHELLS GOTE LANE RINGMER
EAST SUSSEX BN8 5HX

Tel: 01273 812934 mob: 07711 039616
email: j.o.pearce@talk21.com

Client
Mr R Whicker

Project
291 Seaside
Eastbourne
BN22 7NU

Drawing Name
Proposed Plan

Scale 1:100 @ A3

Date August 2019

Drawing No	Revision
25868 14	A