



GF-Ground Floor (5)  
1:100

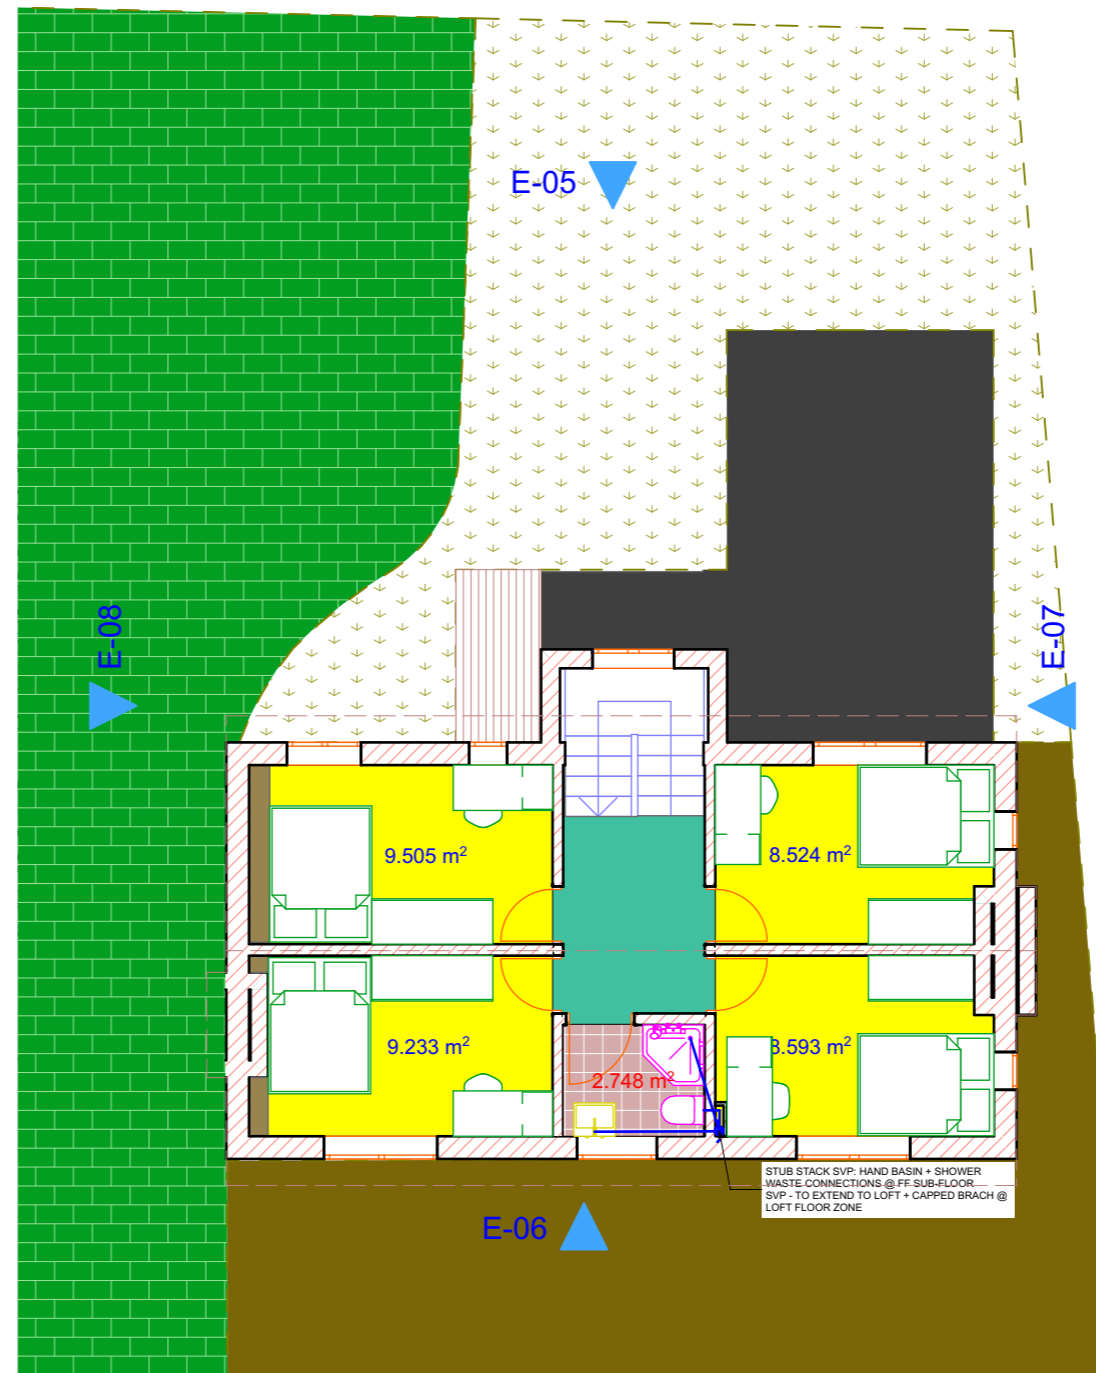

01-First Floor (4)  
1:100

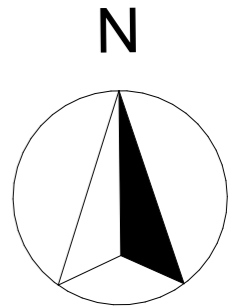

WWW.BAVIANDSIGN.COM  
© 2022 Bavian Design Ltd. All rights reserved. Designs remain under exclusive ownership of Bavian Design Ltd. and cannot be replicated, utilised in any way for any purpose without prior written consent from Bavian Design Ltd.

DRAWN BY: SAM TAYLOR DATE: 20/03/2022

A: 39-40 BOND STREET BRIGHTON BN1 1RD UK  
E: SAM@BAVIANDSIGN.COM  
T: 07961363784

SITE ADDRESS  
15 SOUTH STREET LANCING WEST SUSSEX BN15 8AN UK

DRAWING NAME:  
GF-Ground Floor (5), 01-First Floor (4)

DRAWING SCALE: 1:100 DRAWING STATUS: CONCEPT

LAYOUT ID: A.04.1 REVISION: